



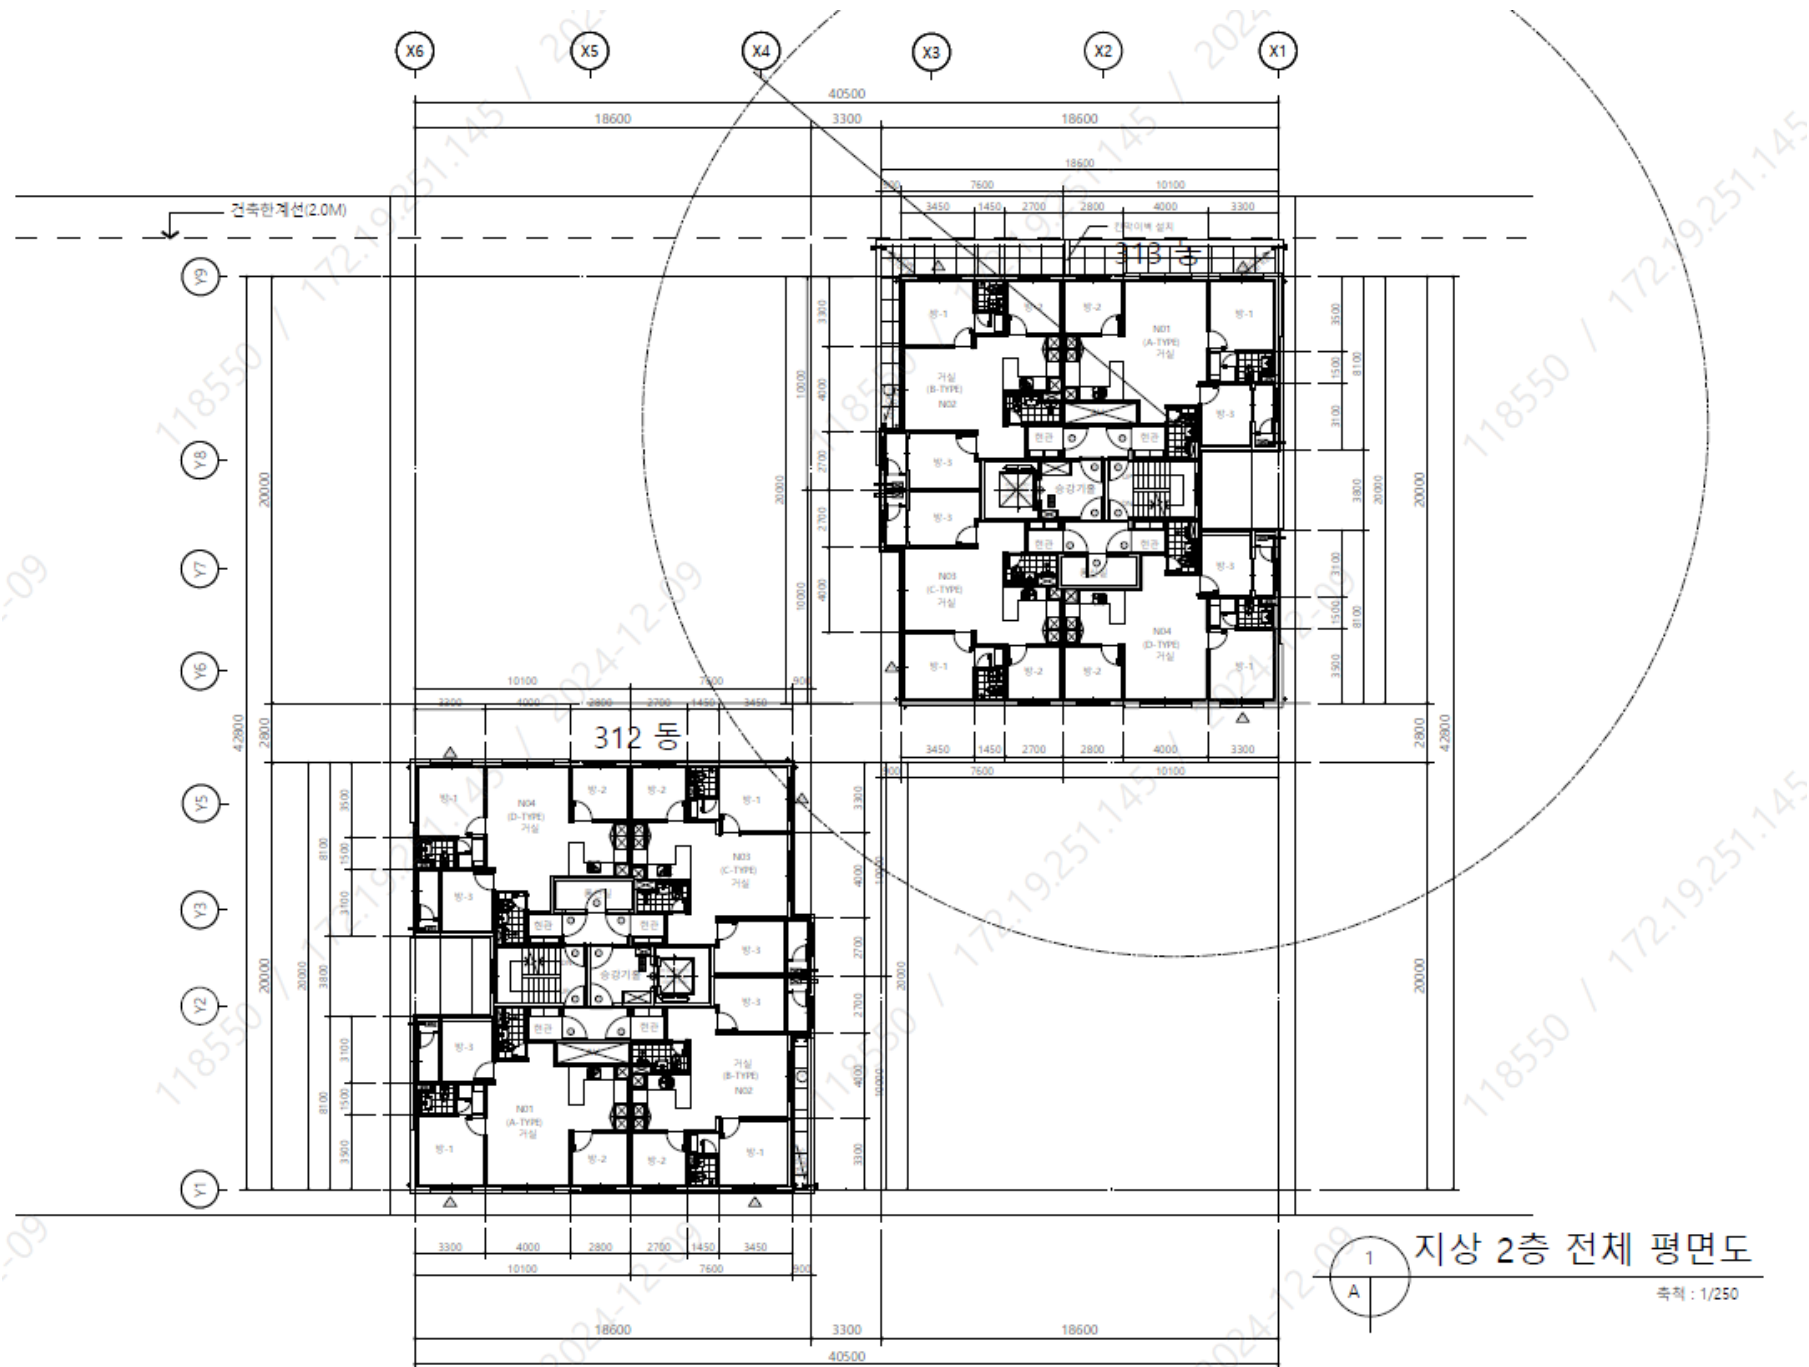

지상 2층 전체 평면도

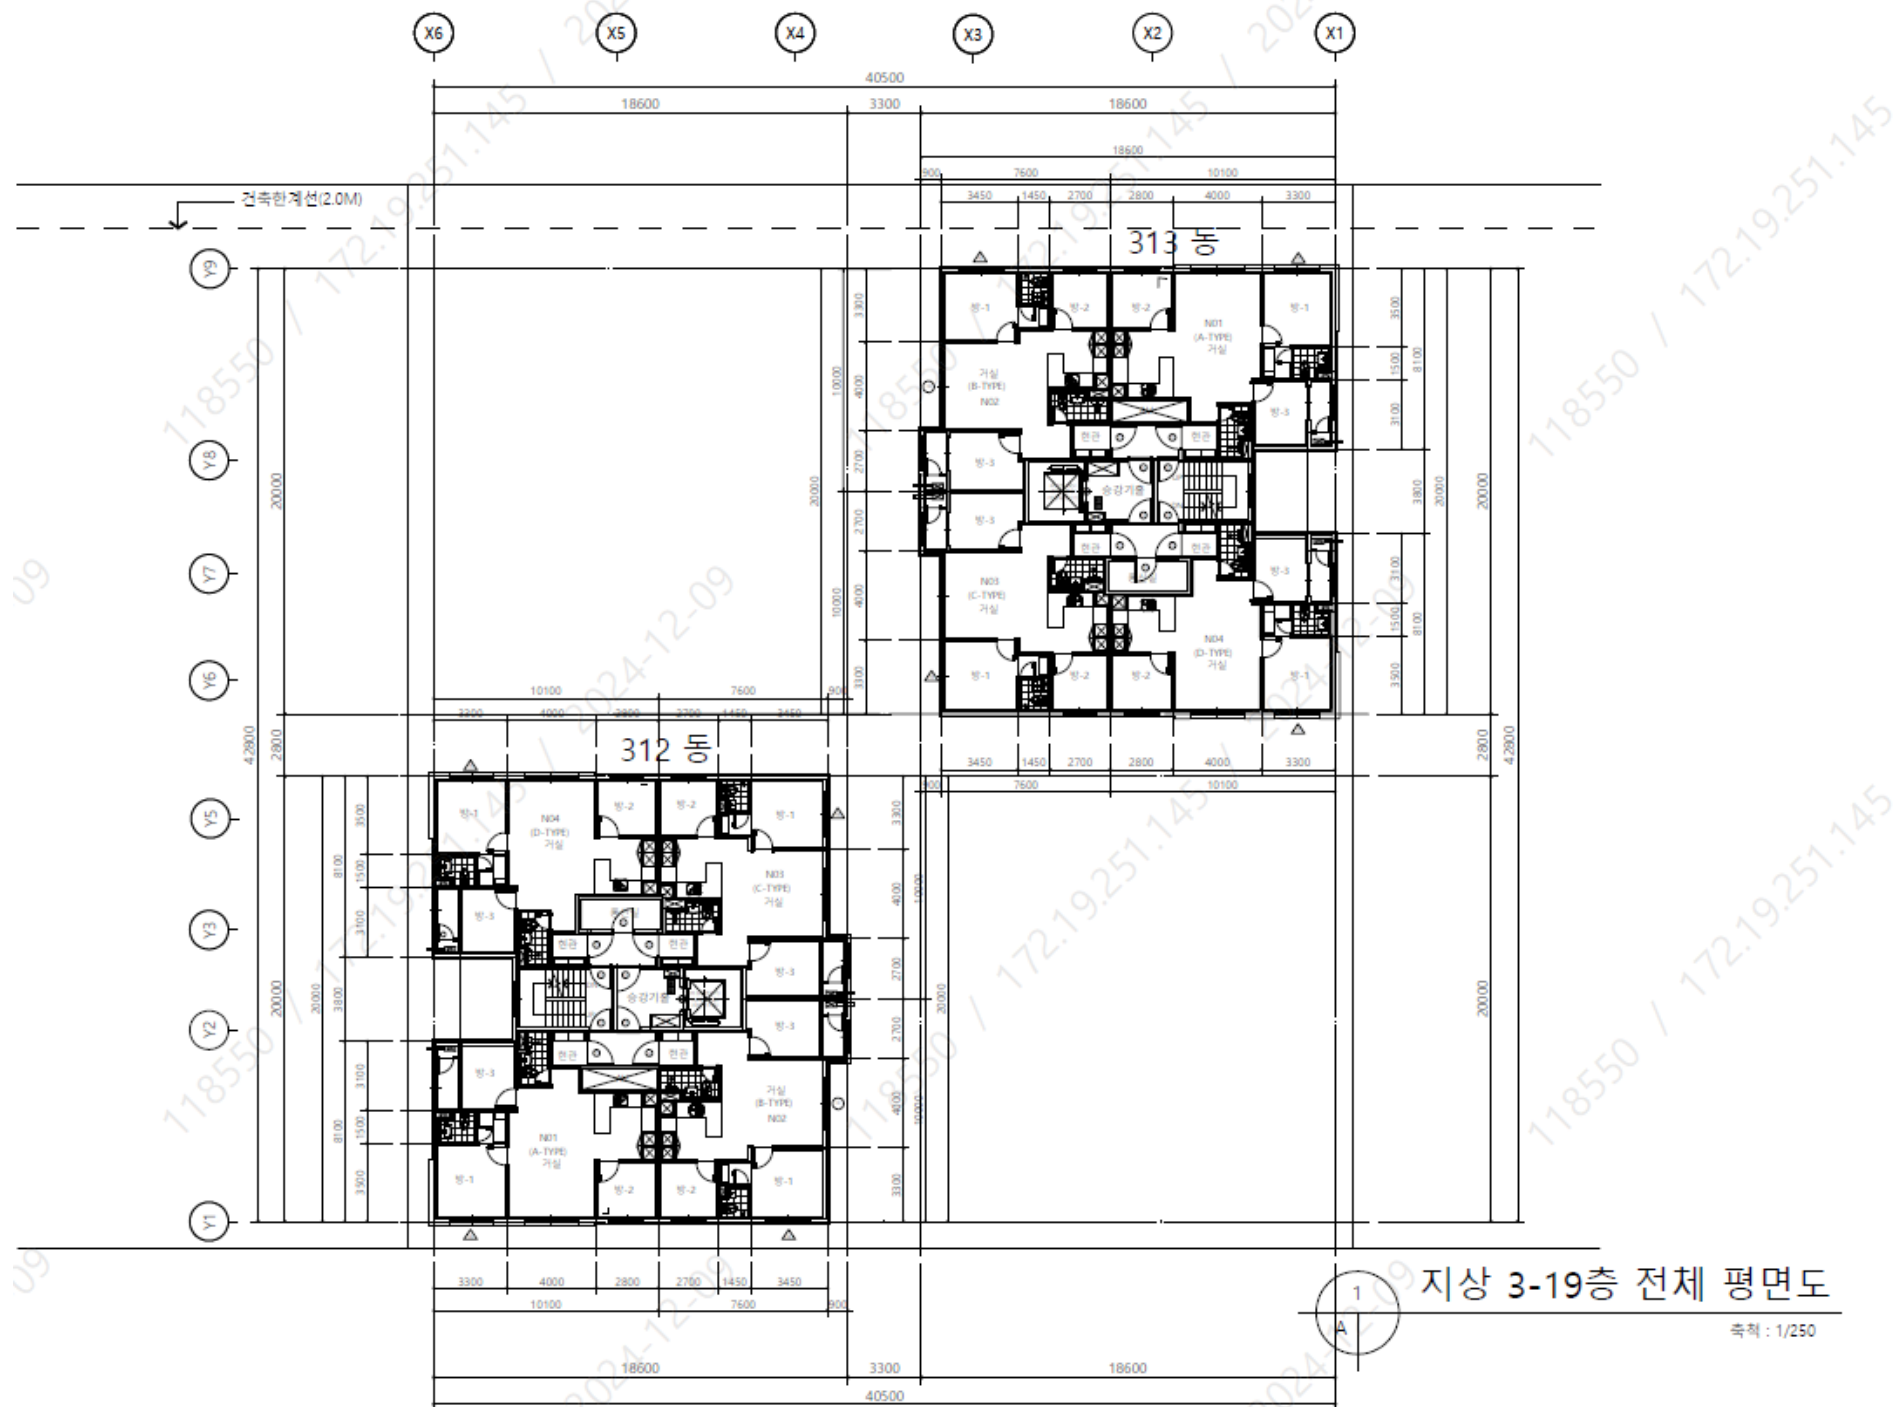

지상 3-19층 전체 평면도

축척 : 1/250

